



RESOLUTION

GRANTING SPECIAL MANAGEMENT AREA USE PERMITS FOR WAIMANALO BAY BEACH PARK MASTER PLAN IMPROVEMENTS TO THE EXISTING PARK, INCLUDING SPORTS FIELDS, COMFORT STATIONS, AND PICNIC AREAS; AND, TO INCREASE CAMP SITES AND WALKING TRAILS AT WAIMANALO, OAHU

WHEREAS, the Department of Planning and Permitting (DPP) on January 31, 2013 accepted the application from the Department of Design and Construction, City and County of Honolulu (herein referred to as the "Applicant"), for a Special Management Area Use Permits (SMP) to allow improvements to sports fields, comfort stations, and picnic areas, to increase camp sites and walking trails in the Waimanalo District, on land zoned P-2 General Preservation District, located at 41-43 Aloiloi Street in Waimanalo, Oahu, Tax Map Key 4-1-15: 15 (Reference No. 2013/SMA-1); and

WHEREAS, on March 1, 2013, the DPP held a public hearing, which was attended by approximately 15 members of the community and two representatives of the Applicant. Oral testimony was presented at the hearing, written testimony was submitted by one member of the public for the project; and

WHEREAS, on April 8, 2013, within twenty-four (24) working days after the close of the public hearing (the Applicant having agreed to an extension of the administrative processing deadline), the DPP, having duly considered all evidence and reports of said public hearing and the review guidelines as established in Sections 25-3.1 and 25-3.2, Revised Ordinances of Honolulu (ROH), and Sections 205A-2 and 205A-26, Hawaii Revised Statutes (HRS), completed its report and transmitted its findings and recommendation of approval to the Council; and

WHEREAS, the City Council, having received the findings and recommendation of DPP on APR 8 2013, and its meeting of _____, having duly considered all of the findings and reports on the matter, approved the subject application for an SMP with the conditions enumerated below; now, therefore,

BE IT RESOLVED BY THE Council of the City and County of Honolulu that SMP for the Waimanalo Bay Beach Park Master Plan project, consisting of improvements to sports fields, comfort stations, and picnic areas, to increase camp sites and walking trails, shall be APPROVED, subject to the following conditions:

- A. Construction shall be in general conformity with the project as described by the Report and Recommendation of the Director Designate (Director) of the DPP referenced herein, and the plans attached hereto as Exhibits A through F. Any changes in the size or nature of the project which have a significant effect on coastal resources addressed in Chapter 25, ROH, and Chapter 205-A, HRS,



RESOLUTION

shall require a new application. Any changes which do not have a significant effect on coastal resources shall be considered a minor modification and therefore permitted under this resolution, upon review and approval of the Director of the DPP.

- B. Approval of this SMP does not constitute compliance with other Land Use Ordinance (LUO) or governmental requirements. They are subject to separate review and approval. The Applicant shall be responsible for ensuring that the final plans for the project approved under this permit comply with all applicable LUO and other governmental agencies' provisions and requirements.
- C. The Applicant shall consult with the State Department of Land and Natural Resources, State Historic Preservation Division (SHPD) as to whether it will require an archaeological monitoring plan for all future ground disturbance and anticipatory procedures, including established protocols and consultation with appropriate parties, for use in the event that an inadvertent discovery of human remains is made. Written evidence shall be provided to the DPP that these procedures have been reviewed and approved by SHPD prior to the start of any ground disturbance activity, if such a monitoring plan is required.
- D. If, during construction, any previously unidentified archaeological sites or remains (such as artifacts, shell, bone, or charcoal deposits, human burials, rock or coral alignments, pavings, or walls) are encountered, the Applicant shall stop work and contact the SHPD immediately. Work in the immediate area shall be stopped until the SHPD is able to assess the impact and make further recommendations for mitigative activity.
- E. To minimize threats to federally protected species, the Applicant shall implement the following measures:
 - 1. To avoid impacts to young Hawaiian hoary bats, tree and shrub clearing of woody plants over 15 feet tall shall not occur during the bat breeding and pupping season of June 1st through September 15th of each year.
 - 2. To maintain dark beaches that allow turtle nesting, no structures or beach-oriented lighting shall be used on the site.
 - 3. To protect seabirds, outdoor lighting, if installed at the softball/little league diamond, shall be of a type that is shielded such that light bulbs can only be seen from below; and, shall use the lowest wattage bulb feasible for such use.




RESOLUTION

- 4. To discourage the attraction and foraging of feral predators such as cats, rats, and mongoose, trash and recycling bins shall be of an animal-proof design.
- 5. To educate the public about how individuals can contribute to the protection of ocean resources, including marine resources such as corals, critically endangered monk seals, threatened and endangered seabirds and turtles, interpretive kiosks and signage shall be installed by the Applicant as part of its park improvement project to inform and educate park users concerning these issues.

BE IT FINALLY RESOLVED by the Council of the City and County of Honolulu that the Clerk be and is directed to transmit copies of this Resolution to George I. Atta, FAICP, Director Designate of the Department of Planning and Permitting, 650 South King Street, 7th Floor, Honolulu, Hawaii 96813; Chris T. Takashige, P.E., CCM, Director of the Department of Design and Construction, 650 South King Street, 9th Floor, Honolulu, Hawaii 96813; Catie Cullison, PBR Hawaii and Associates, Inc., 1001 Bishop Street, Suite 650, Honolulu, Hawaii 96813; Jesse K. Souki, Director of the Office of Planning, Coastal Zone Management Branch, 235 South Beretania Street, Suite 600, Honolulu, Hawaii 96813; and Pua Aiu, Administrator, State Historic Preservation Division, Department of Land and Natural Resources, Kakuhihewa Building, Room 555, 601 Kamokila Boulevard, Kapolei, Hawaii 96707.

INTRODUCED BY:

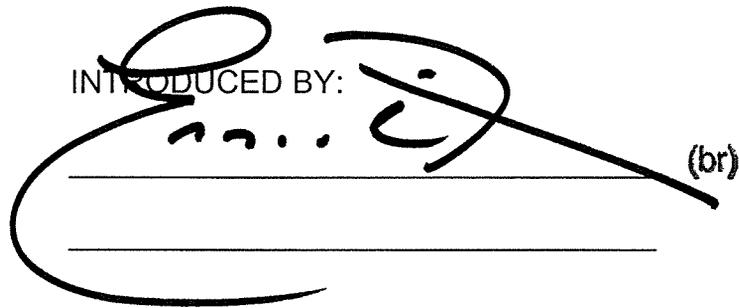 (br)

DATE OF INTRODUCTION:

APR 9 2013

Honolulu, Hawaii

Councilmembers




Bellows Air Force Base

Waimanalo Bay

2013/SMA-1 EXHIBIT A

Waimanalo Bay
Beach Park

SITE

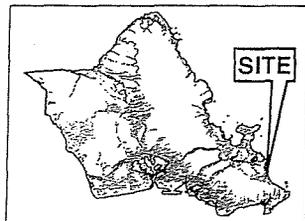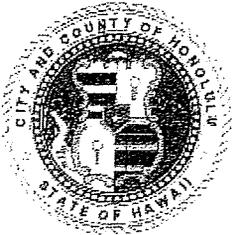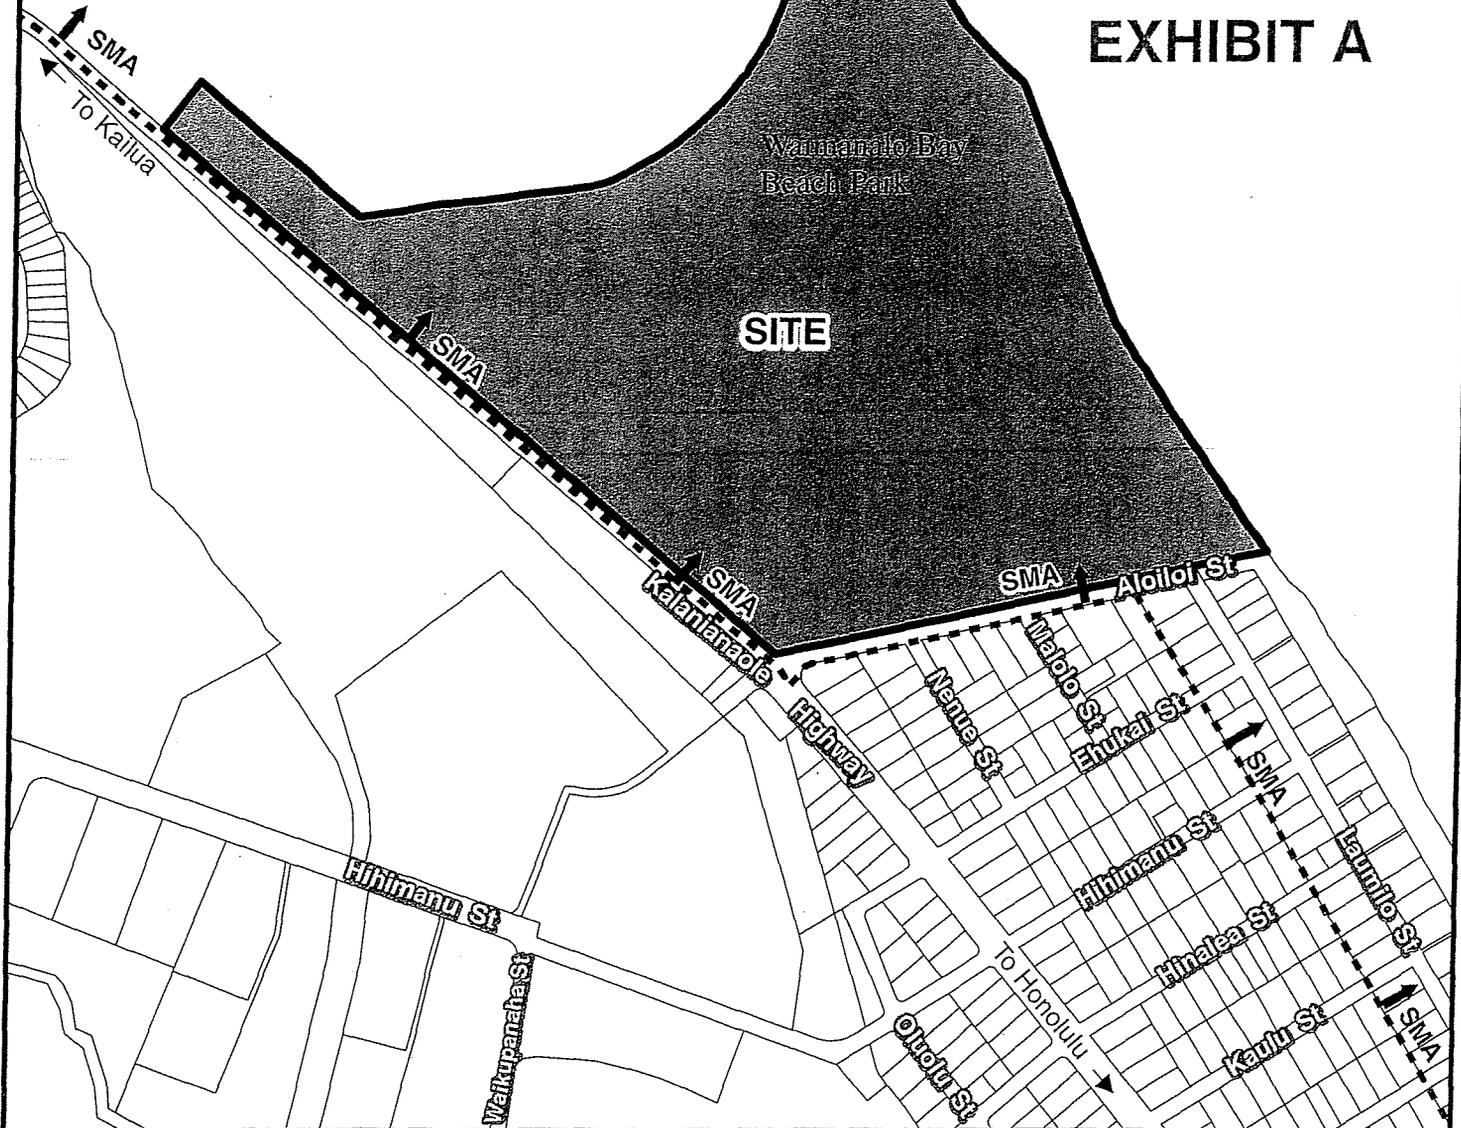

VICINITY MAP

LOCATION MAP

WAIMANALO BAY BEACH PARK

--- IN SPECIAL MANAGEMENT AREA (SMA)
↓




TAX MAP KEY(S): 4-1-015:015

FOLDER NO.: 2013/SMA-1

0 300 600 1,200

Scale: 1 inch = 600 feet



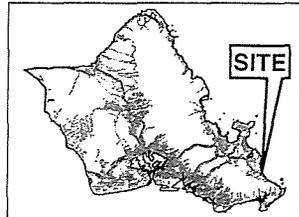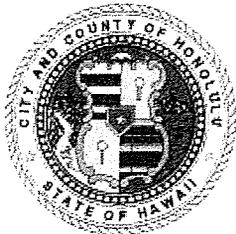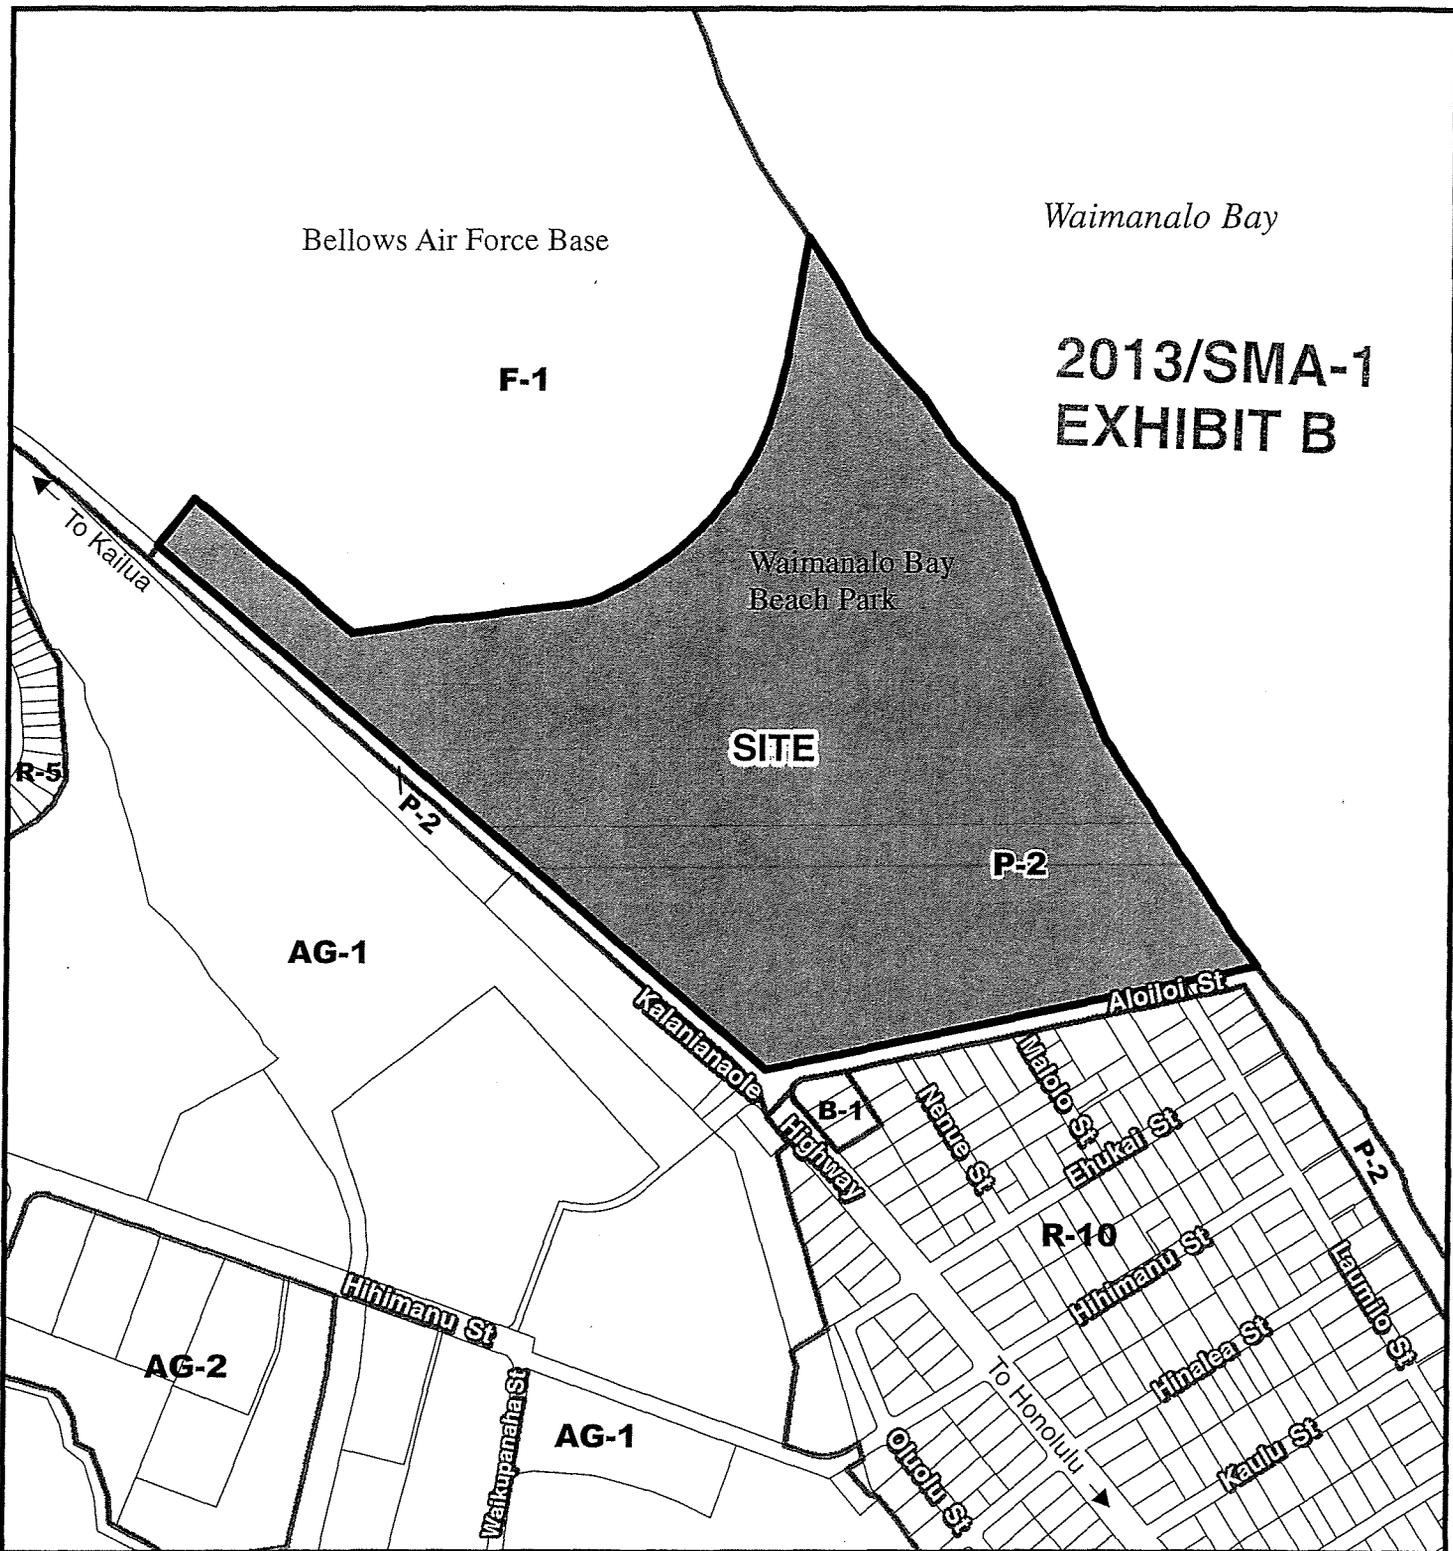

VICINITY MAP

PORTION OF
**EXISTING ZONING MAP #24
(WAIMANALO)**

WAIMANALO BAY BEACH PARK


TAX MAP KEY(S): 4-1-015:015

FOLDER NO.: 2013/SMA-1



0 300 600 1,200

Scale: 1 inch = 600 feet



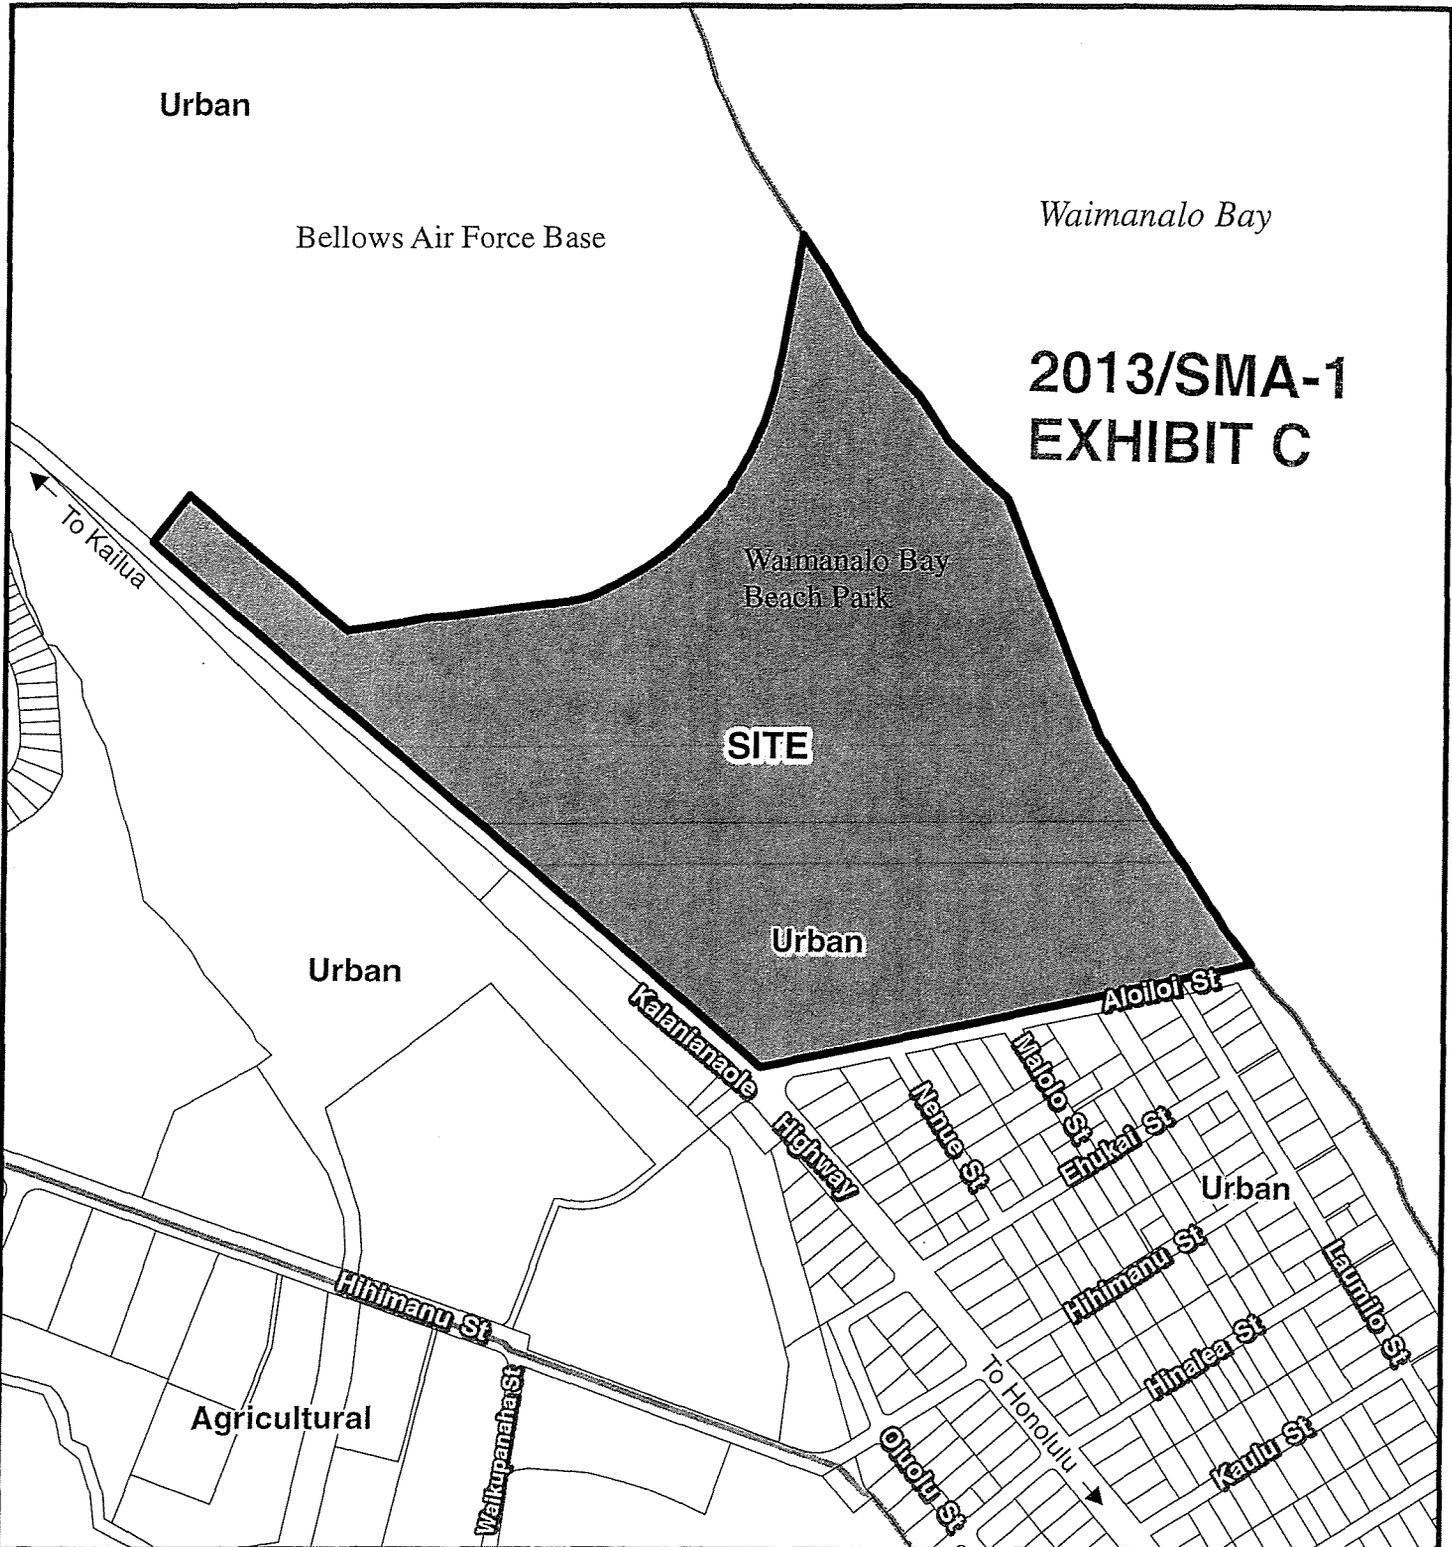


**2013/SMA-1
EXHIBIT C**

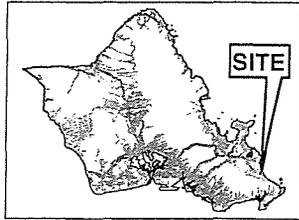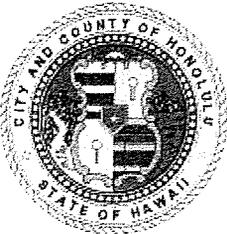




VICINITY MAP

**STATE LAND USE MAP
WAIMANALO BAY BEACH PARK**

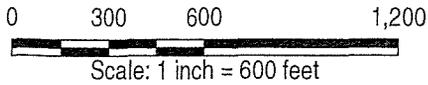

TAX MAP KEY(S): 4-1-015:015
FOLDER NO.: 2013/SMA-1

Note: Numbers show base flood elevation heights in feet.

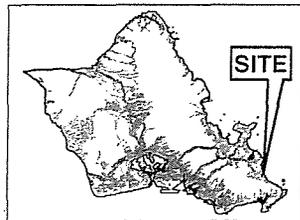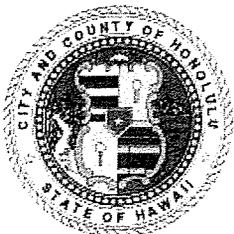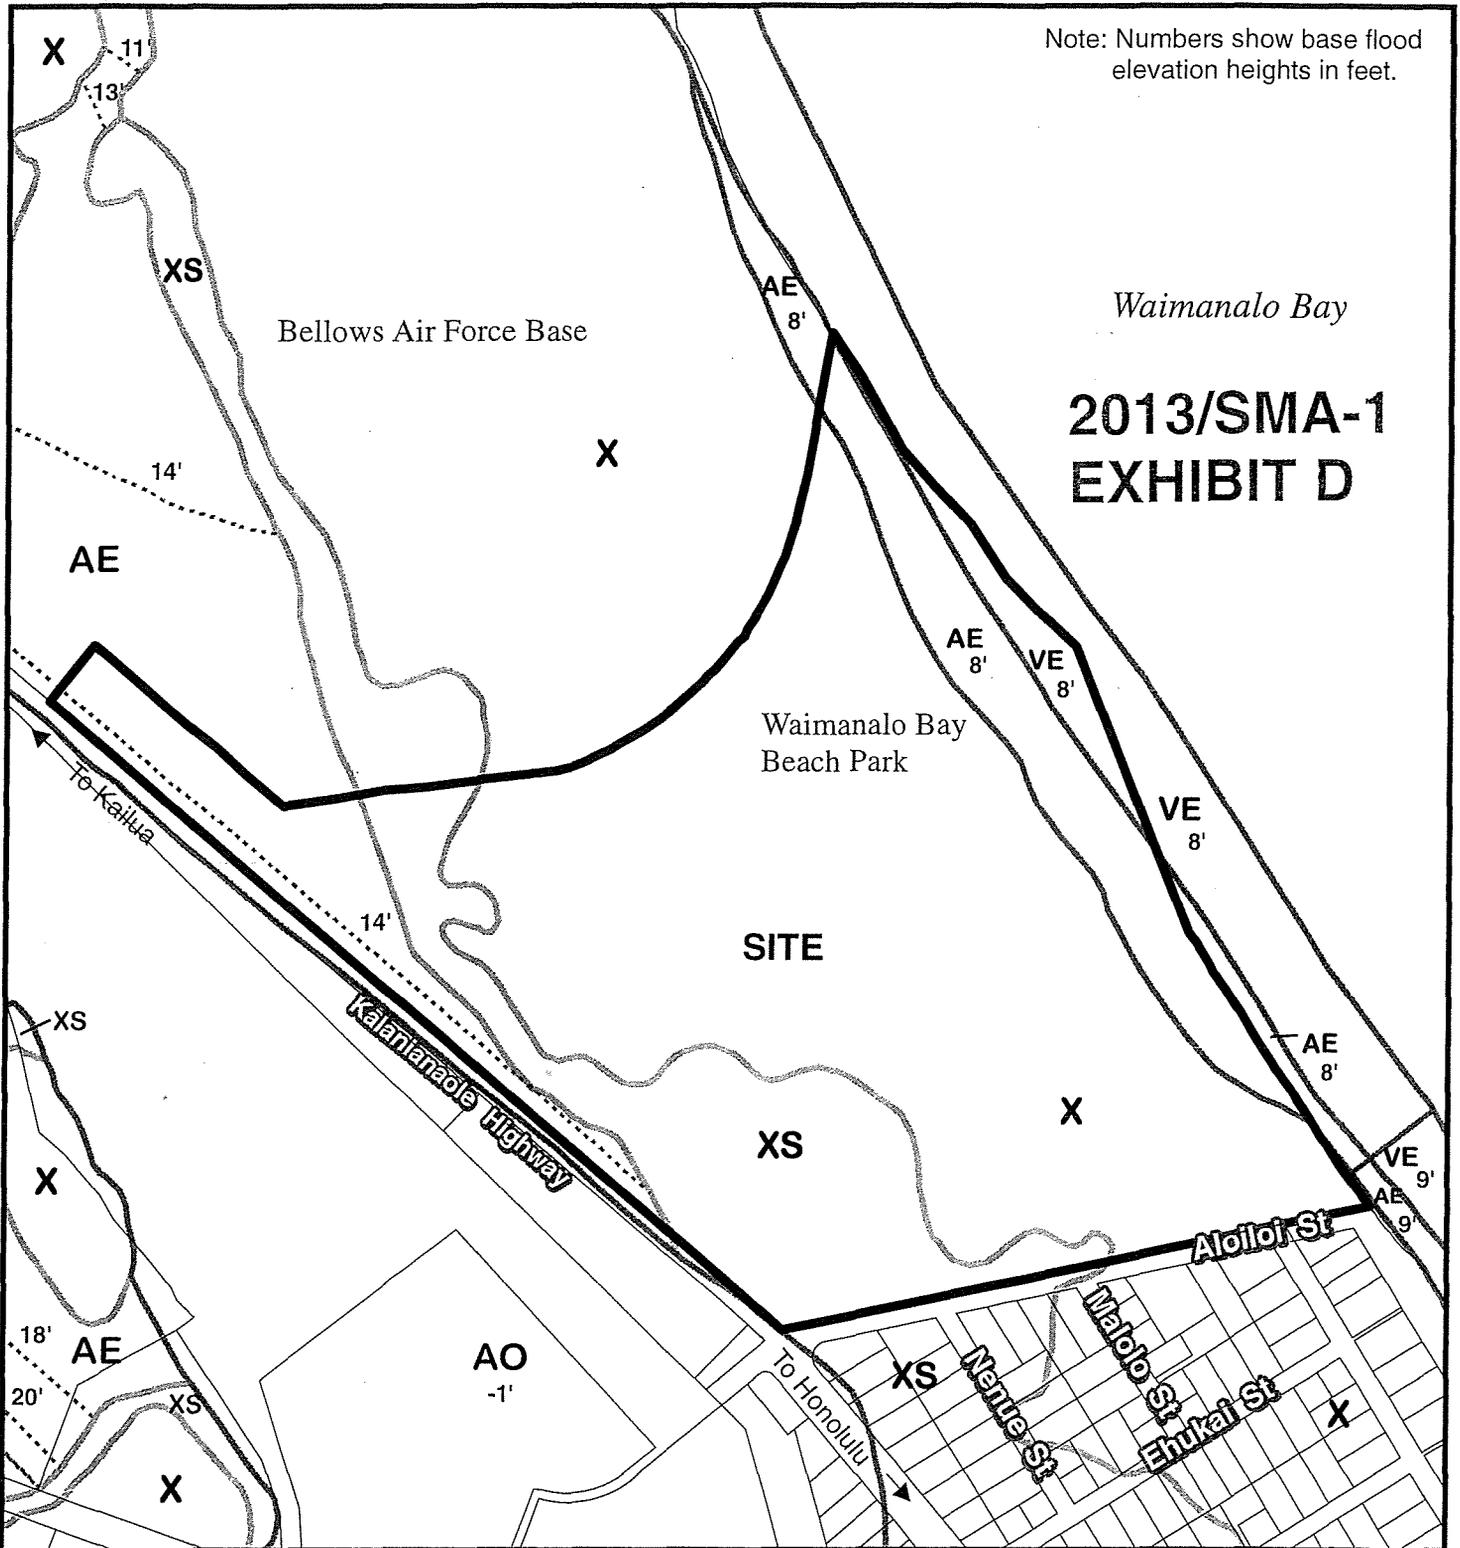

VICINITY MAP

FLOOD HAZARD MAP

WAIMANALO BAY BEACH PARK

Legend

AE = 100 Year Flood, Base Flood Elevation Determined

AO = 100 Year Flood, 1 to 3 Ft, with Sheet Flows


VE = 100 Year Flood, Coastal, Wave Action,
Base Elevation determined

X = Beyond 500 Year Flood Plain

XS = 500 Year Flood Plain


TAX MAP KEY(S): 4-1-015:015

FOLDER NO.: 2013/SMA-1

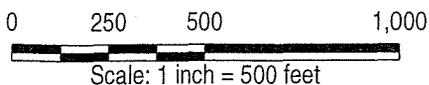

WAIMĀNALO BAY BEACH PARK MASTER PLAN
SPECIAL MANAGEMENT AREA USE PERMIT

Figure 5, Master Plan

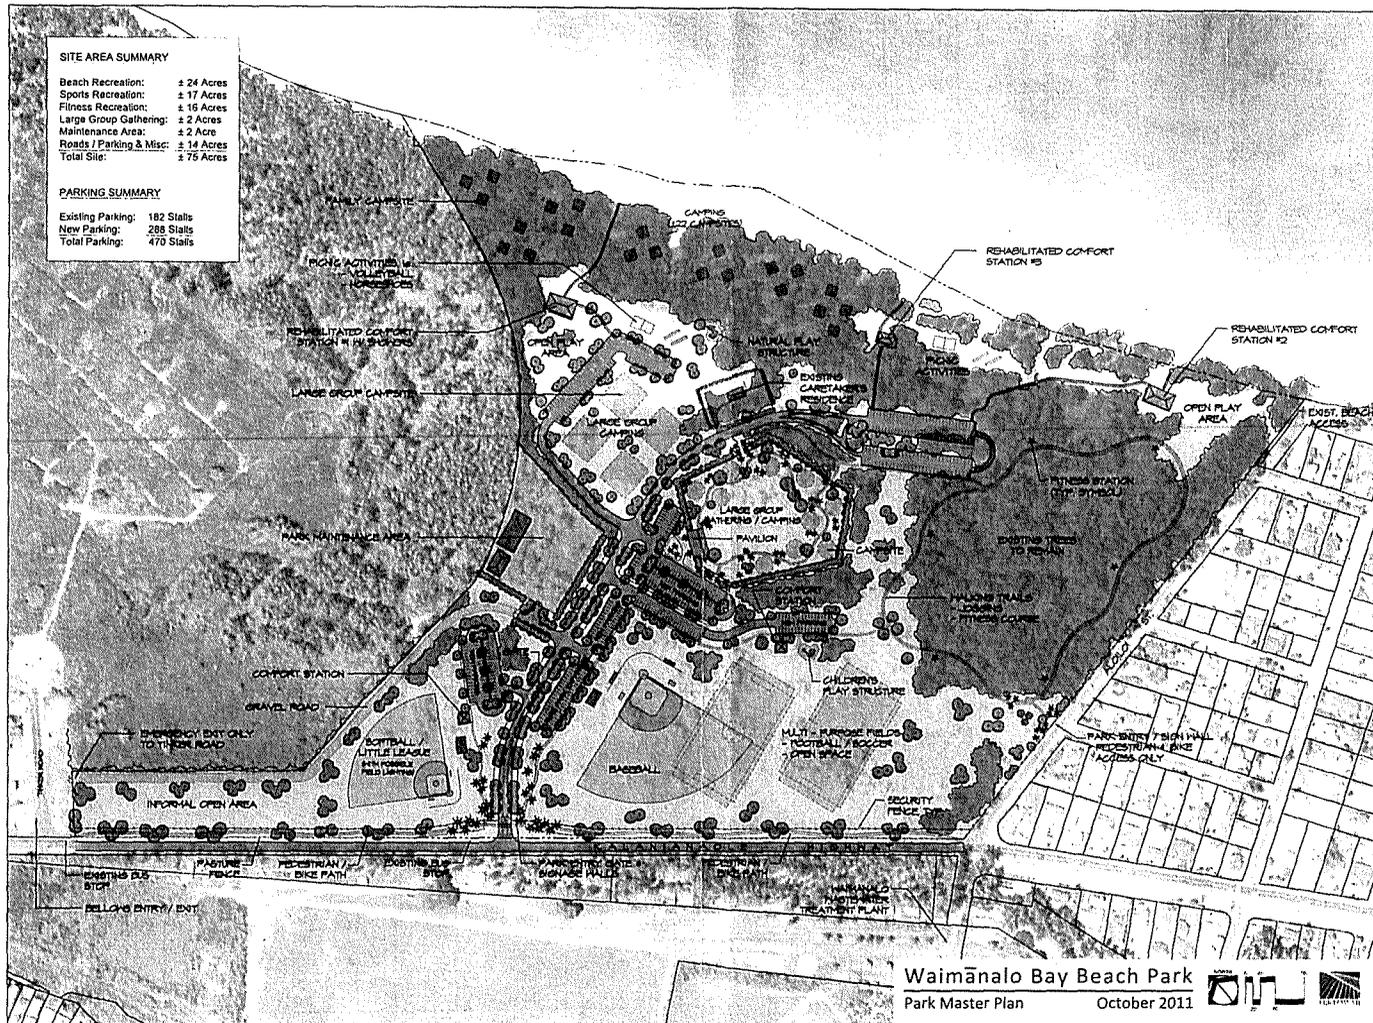

2013/SMA-1
EXHIBIT E

WAIMĀNALO BAY BEACH PARK MASTER PLAN
SPECIAL MANAGEMENT AREA USE PERMIT

Figure 4, Existing Park Elements



Source: ESRI Aerial Imagery, City and County of Honolulu, Site Observations.
Disclaimer: This Graphic has been prepared for general planning purposes only.

Existing Park Elements and
Surrounding Land Uses
Master Plan

Waimānalo Bay Beach Park

City and County of Honolulu
North

ISLAND OF O'AHU

LINEAR SCALE (FEET)
0 300 600 1,200



2013/SMA-1
EXHIBIT F