



CITY COUNCIL
CITY AND COUNTY OF HONOLULU
HONOLULU, HAWAII

ORDINANCE 14-32
BILL 49 (2014)

A BILL FOR AN ORDINANCE

TO REZONE LAND SITUATED AT LUALUALEI VALLEY, OAHU, HAWAII

BE IT ORDAINED by the People of the City and County of Honolulu.

SECTION 1. Zoning Map No. 15 (Lualualei-Makaha), Ordinance 86-117, is hereby amended as follows: Land situated at Lualualei Valley, Oahu, Hawaii hereinafter described, is hereby rezoned from the AG-1 Restricted Agricultural District to the AG-2 General Agricultural District. The boundaries of said District shall be described as shown on the map attached hereto, marked "Exhibit A" and made a part hereof, and further identified as Tax Map Key: 8-7-021: 017.

DPP14Z-1.B14



A BILL FOR AN ORDINANCE

SECTION 2. This ordinance shall take effect upon its approval.

INTRODUCED BY:

[Handwritten signature]
[Handwritten signature: Kiyoshi Pina]

(br)

DATE OF INTRODUCTION:

JUL 1 1 2014

Honolulu, Hawaii

Councilmembers

APPROVED AS TO FORM AND LEGALITY:

[Handwritten signature: Don S. Kitaoka]

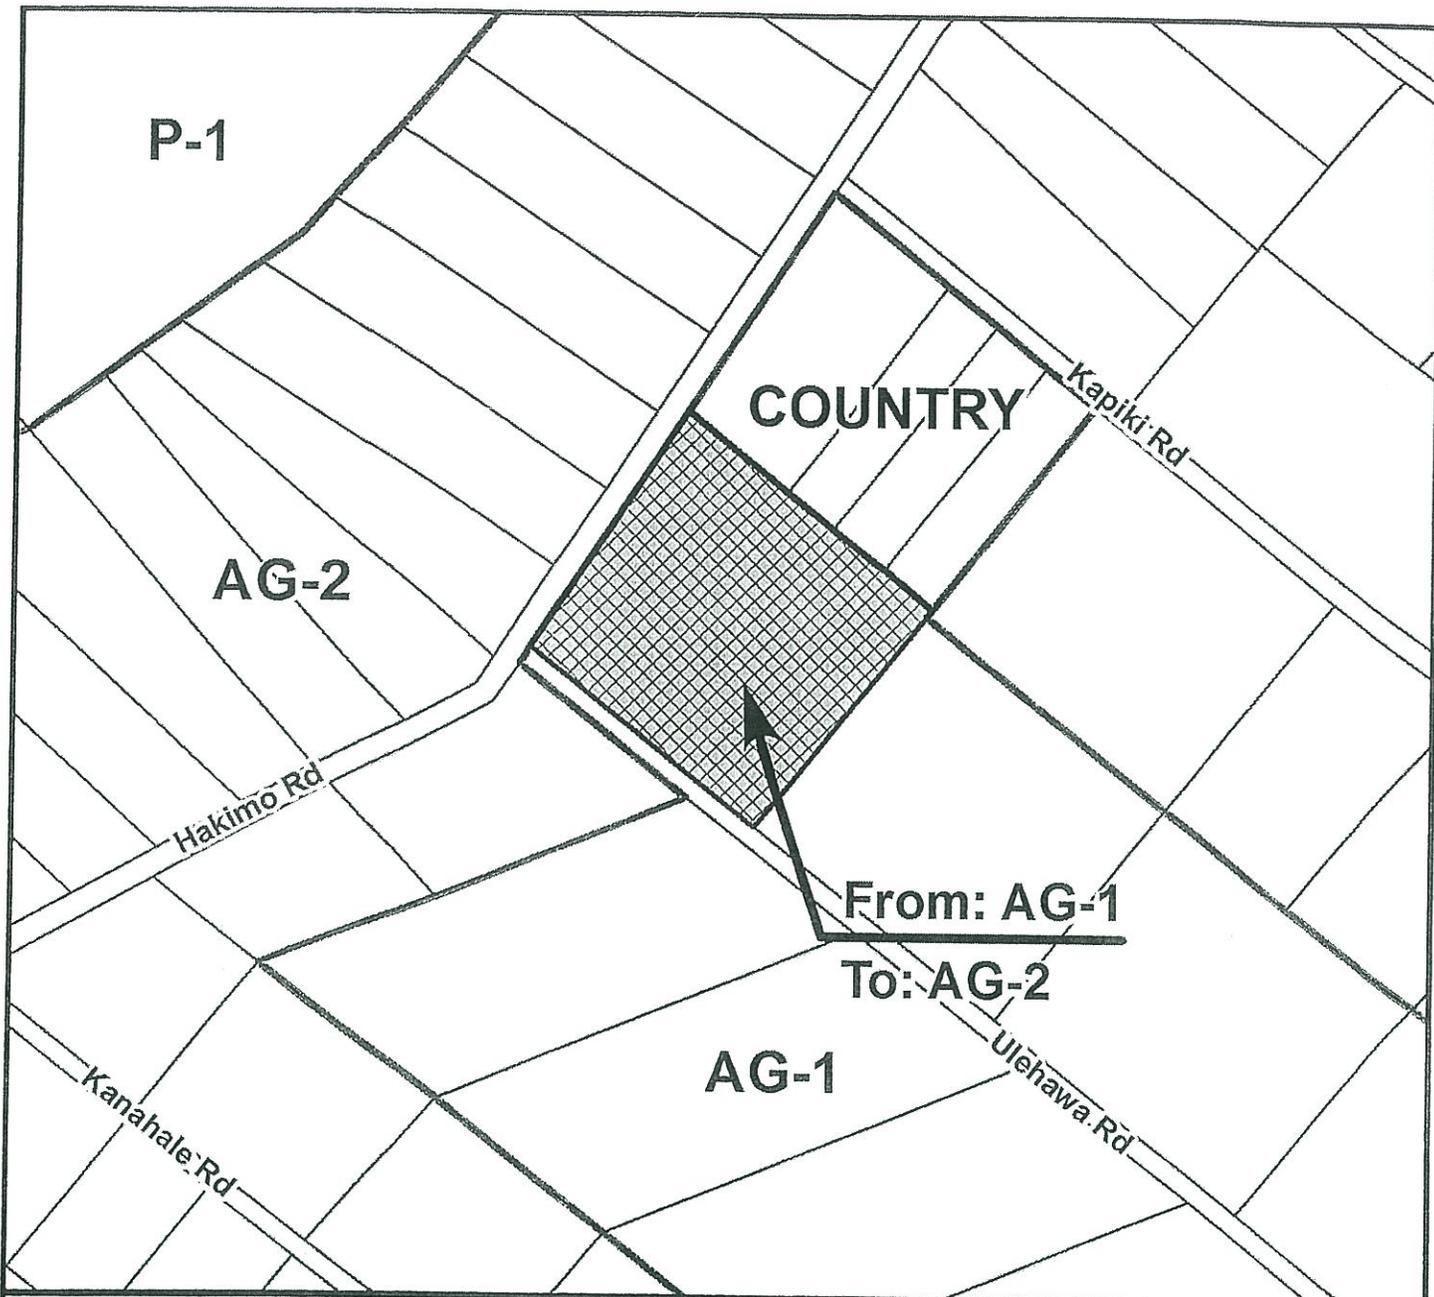
Deputy Corporation Counsel DON S. KITAOKA

APPROVED this _____ day of _____, 20 _____.

[Handwritten signature: Kirk Caldwell]

KIRK CALDWELL, Mayor
City and County of Honolulu

SO 14 JUL 11 6H 3:05
C & C OF HONOLULU
CITY CLERK
RECEIVED



0 150 300

Scale in Feet



**PORTION OF
ZONING MAP No. 15**

(Lualualei - Makaha)

Land situated at the North Easterly corner of the intersection of Hakimo Rd and Ulehawa Rd.

APPLICANT: CORPORATION OF THE PRESIDING BISHOP OF THE CHURCH OF JESUS CHRIST OF LATTER-DAY SAINTS

TAX MAP KEY(S): 8-7-021:017

FOLDER NO.: 2014/Z-1

LAND AREA: 5 ACRES

PREPARED BY: DEPT. OF PLANNING AND PERMITTING
CITY AND COUNTY OF HONOLULU

PUBLIC HEARING: PLANNING COMMISSION CITY COUNCIL

ORD. NO. 14-32

JUN 18 2014

SEP 10 2014

2014/Z-1

EFF. DATE: OCT 23 2014

EXHIBIT A

BILL 49 (2014)

CITY COUNCIL
CITY AND COUNTY OF HONOLULU
HONOLULU, HAWAII
CERTIFICATE

ORDINANCE 14-32

BILL 49 (2014)

Introduced: 07/11/14

By: ERNEST MARTIN (BR)

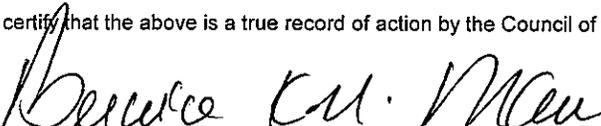
Committee: ZONING AND PLANNING

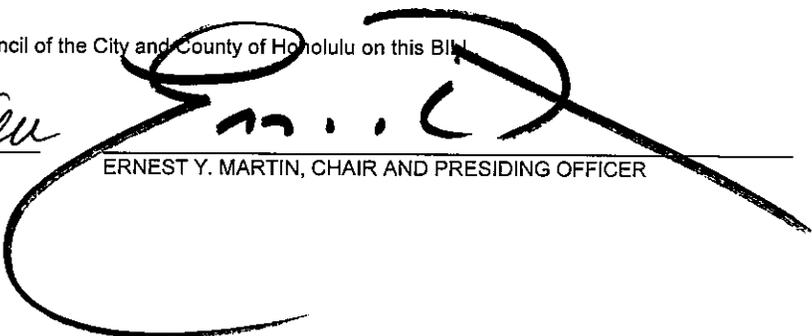
Title: A BILL FOR AN ORDINANCE TO REZONE LAND SITUATED AT LUALUALEI VALLEY, OAHU, HAWAII.

Voting Legend: * = Aye w/Reservations

08/13/14	COUNCIL	BILL PASSED FIRST READING AND REFERRED TO COMMITTEE ON ZONING AND PLANNING. 9 AYES: ANDERSON, CHANG, FUKUNAGA, HARIMOTO, KOBAYASHI, MANAHAN, MARTIN, MENOR, PINE.
08/28/14	ZONING AND PLANNING	CR-263 – BILL REPORTED OUT OF COMMITTEE FOR PASSAGE ON SECOND READING AND SCHEDULING OF A PUBLIC HEARING.
08/30/14	PUBLISH	PUBLIC HEARING NOTICE PUBLISHED IN THE HONOLULU STAR-ADVERTISER.
09/10/14	COUNCIL/PUBLIC HEARING	CR-263 ADOPTED. BILL PASSED SECOND READING, PUBLIC HEARING CLOSED AND REFERRED TO COMMITTEE ON ZONING AND PLANNING. 8 AYES: ANDERSON, CHANG, FUKUNAGA, HARIMOTO, KOBAYASHI, MANAHAN, MARTIN, MENOR. 1 ABSENT: PINE.
09/17/14	PUBLISH	SECOND READING NOTICE PUBLISHED IN THE HONOLULU STAR-ADVERTISER.
09/18/14	ZONING AND PLANNING	CR-285 – BILL REPORTED OUT OF COMMITTEE FOR PASSAGE ON THIRD READING.
10/08/14	COUNCIL	CR-285 ADOPTED AND BILL 49 (2014) PASSED THIRD READING. 9 AYES: ANDERSON, CHANG, FUKUNAGA, HARIMOTO, KOBAYASHI, MANAHAN, MARTIN, MENOR, PINE.

I hereby certify that the above is a true record of action by the Council of the City and County of Honolulu on this Bill.


BERNICE K. N. MAU, CITY CLERK


ERNEST Y. MARTIN, CHAIR AND PRESIDING OFFICER