



RESOLUTION

GRANTING A SPECIAL MANAGEMENT AREA PERMIT FOR DEVELOPMENT OF
KALANIANAOLE HIGHWAY IMPROVEMENTS AT MAKAPUU POINT

WHEREAS, on October 19, 2006 the Department of Planning and Permitting (DPP) accepted the application (File No. 2006/SMA-49) of the State of Hawaii Department of Transportation, Highways Division, herein referred to as the Applicant, for a Special Management Area Permit for construction of Kalanianaole Highway Improvements at Makapuu Point, Waimanalo, Koolaupoko, Oahu, and identified as Tax Map Key 4-1-14: (Portion of) 2 and (Portion of) 13; and

WHEREAS, on December 11, 2006 the DPP held a public hearing which was attended by the applicant, its agent, and one (1) member of the public; and

WHEREAS, on December 15, 2006, within 10 working days after the close of the public hearing, the DPP having duly considered all evidence and the review guidelines as established in Sections 25-3.1 and 25-3.2, Revised Ordinances of Honolulu (ROH), completed its report and transmitted its findings and recommendation of approval to the Council; and

WHEREAS, the City Council, having received the findings and recommendation of the DPP on DEC 15 2006, and at its meeting of _____, having duly considered all of the findings and reports on the matter, approved the subject application for an SMP with the conditions enumerated below; now, therefore,

BE IT RESOLVED by the Council of the City and County of Honolulu that an SMP be issued to the Applicant under the following conditions:

1. If, during construction, any previously unidentified archaeological sites or remains (such as artifacts, shell, bone, or charcoal deposits, human burials, rock or coral alignments, pavings, or walls) are encountered, the applicant shall stop work and contact the State of Hawaii Department of Land and Natural Resources, Historic Preservation Division ("SHPD") immediately. Work in the immediate area shall be stopped until the SHPD is able to assess the impact and make further recommendations for mitigative activity.
2. Approval of this Special Management Area Permit does not constitute compliance with other Land Use Ordinance (LUO) or governmental requirements, including building and/or construction permit approval. They are subject to separate review and approval. The applicant shall be responsible for insuring that the final plans for the project approved under this permit comply with all applicable LUO and other governmental provisions and requirements.



RESOLUTION

- 3. Construction shall be in general conformity with the plans on file with the DPP, as indicated on Exhibits "A" through "F" attached hereto, and in accordance with the LUO. Any changes in the size or nature of the project which have a significant effect on coastal resources addressed in Chapter 25, ROH and Chapter 205-A, Hawaii Revised Statutes, shall require a new application. Any changes which do not have a significant effect on coastal resources shall be considered a minor modification and therefore permitted under this resolution, upon review and approval of the Director of the DPP.

BE IT FINALLY RESOLVED by the Council of the City and County of Honolulu that the Clerk be and is directed to transmit copies of this resolution to Henry Eng, FAICP, Director of the Department of Planning and Permitting; Rodney Haraga, Director of the State of Hawaii Department of Transportation, 869 Punchbowl Street, Honolulu, Hawaii 96813; and, Earl Matsukawa, Wilson Okamoto Corporation, 1907 South Beretania Street, Suite 400, Honolulu, Hawaii 96826.

INTRODUCED BY:


Baker Marshall (BK)

DATE OF INTRODUCTION:

JAN 03 2007

Honolulu, Hawaii


Councilmembers

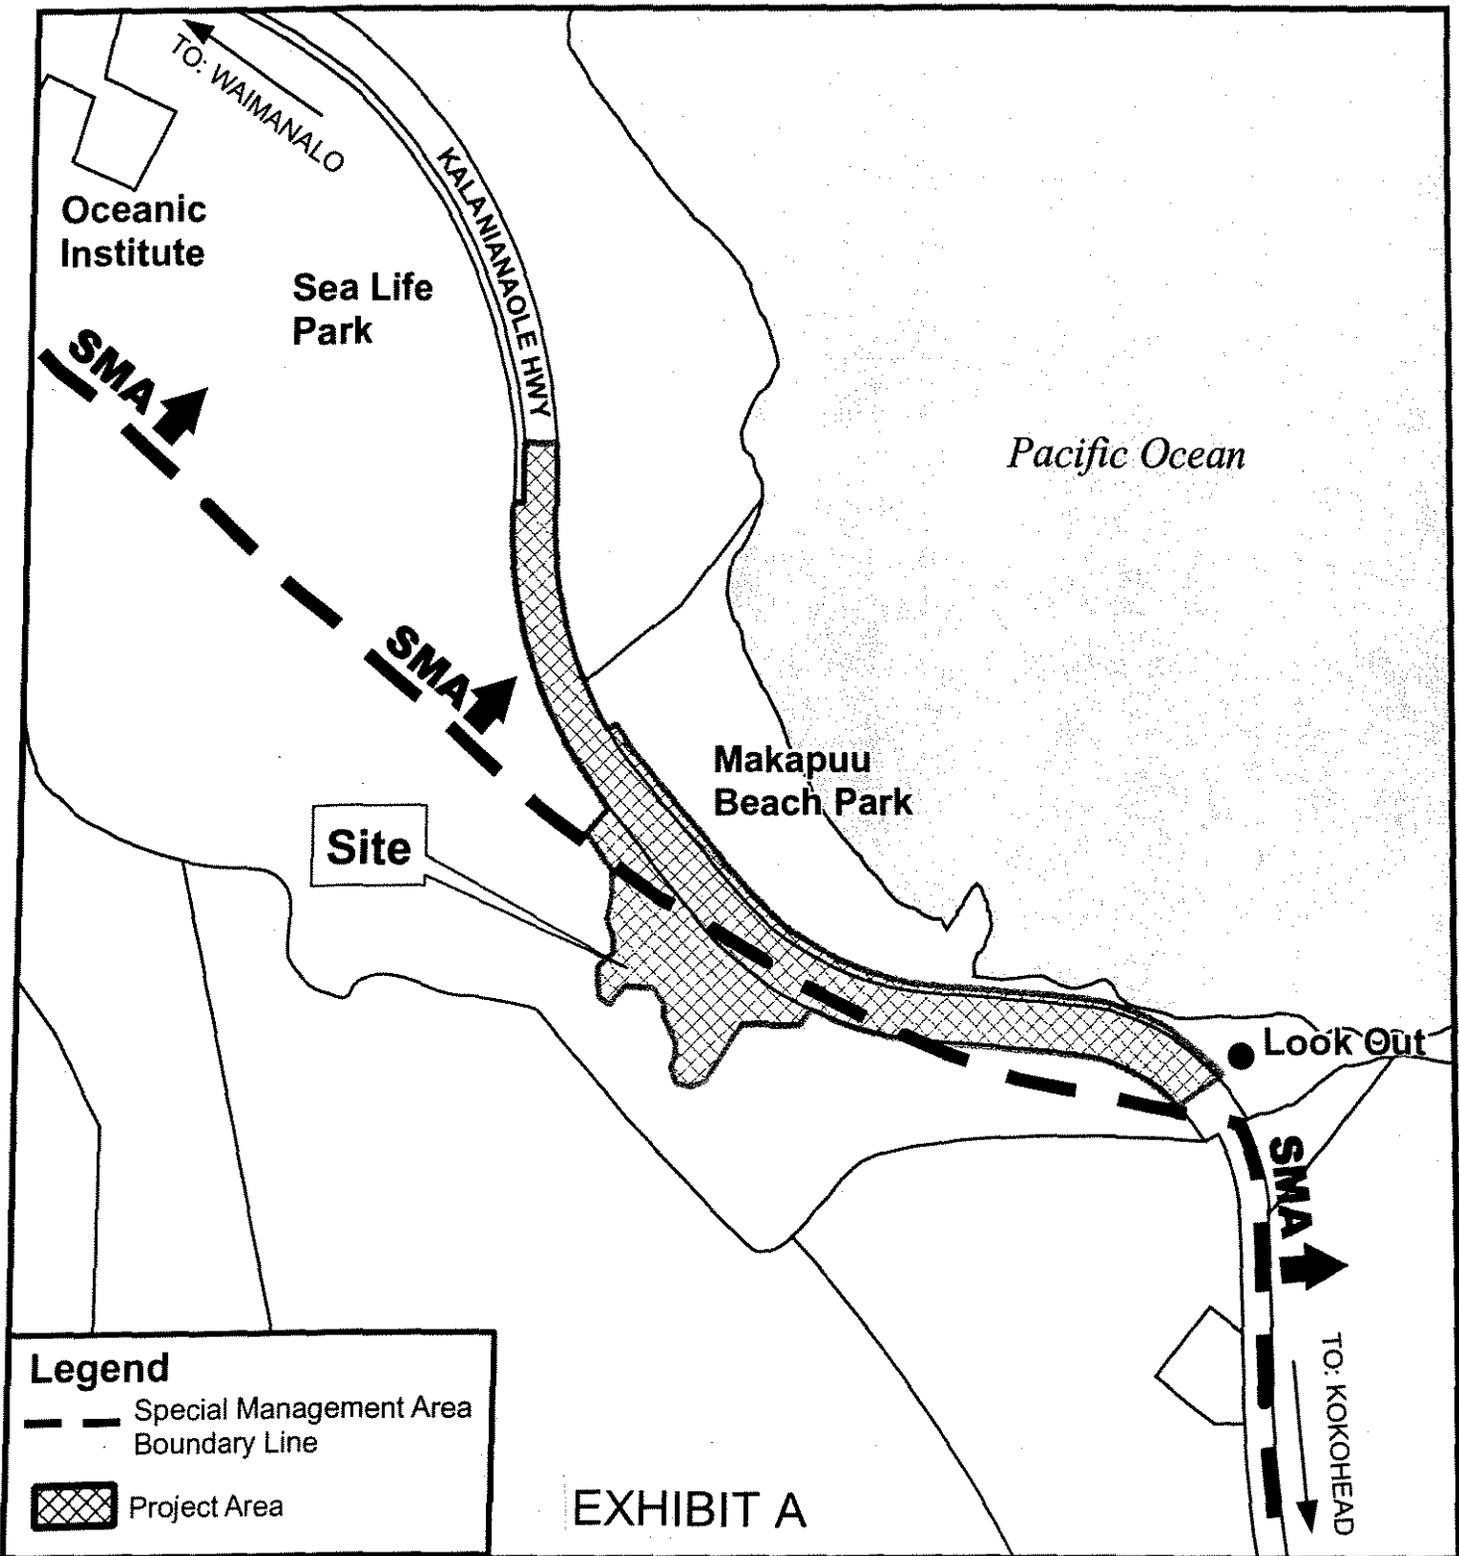


Legend

-  Special Management Area Boundary Line
-  Project Area

EXHIBIT A

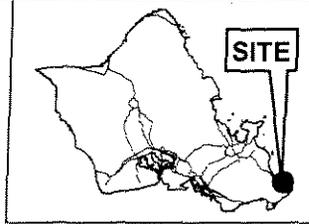


VICINITY MAP

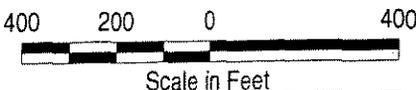

**LOCATION MAP
WAIMANALO, KOOLAUPOKO**

TAX MAP KEY(S): 4-1-014: Por. 002 & 013


FOLDER NO.: 2006/SMA-49

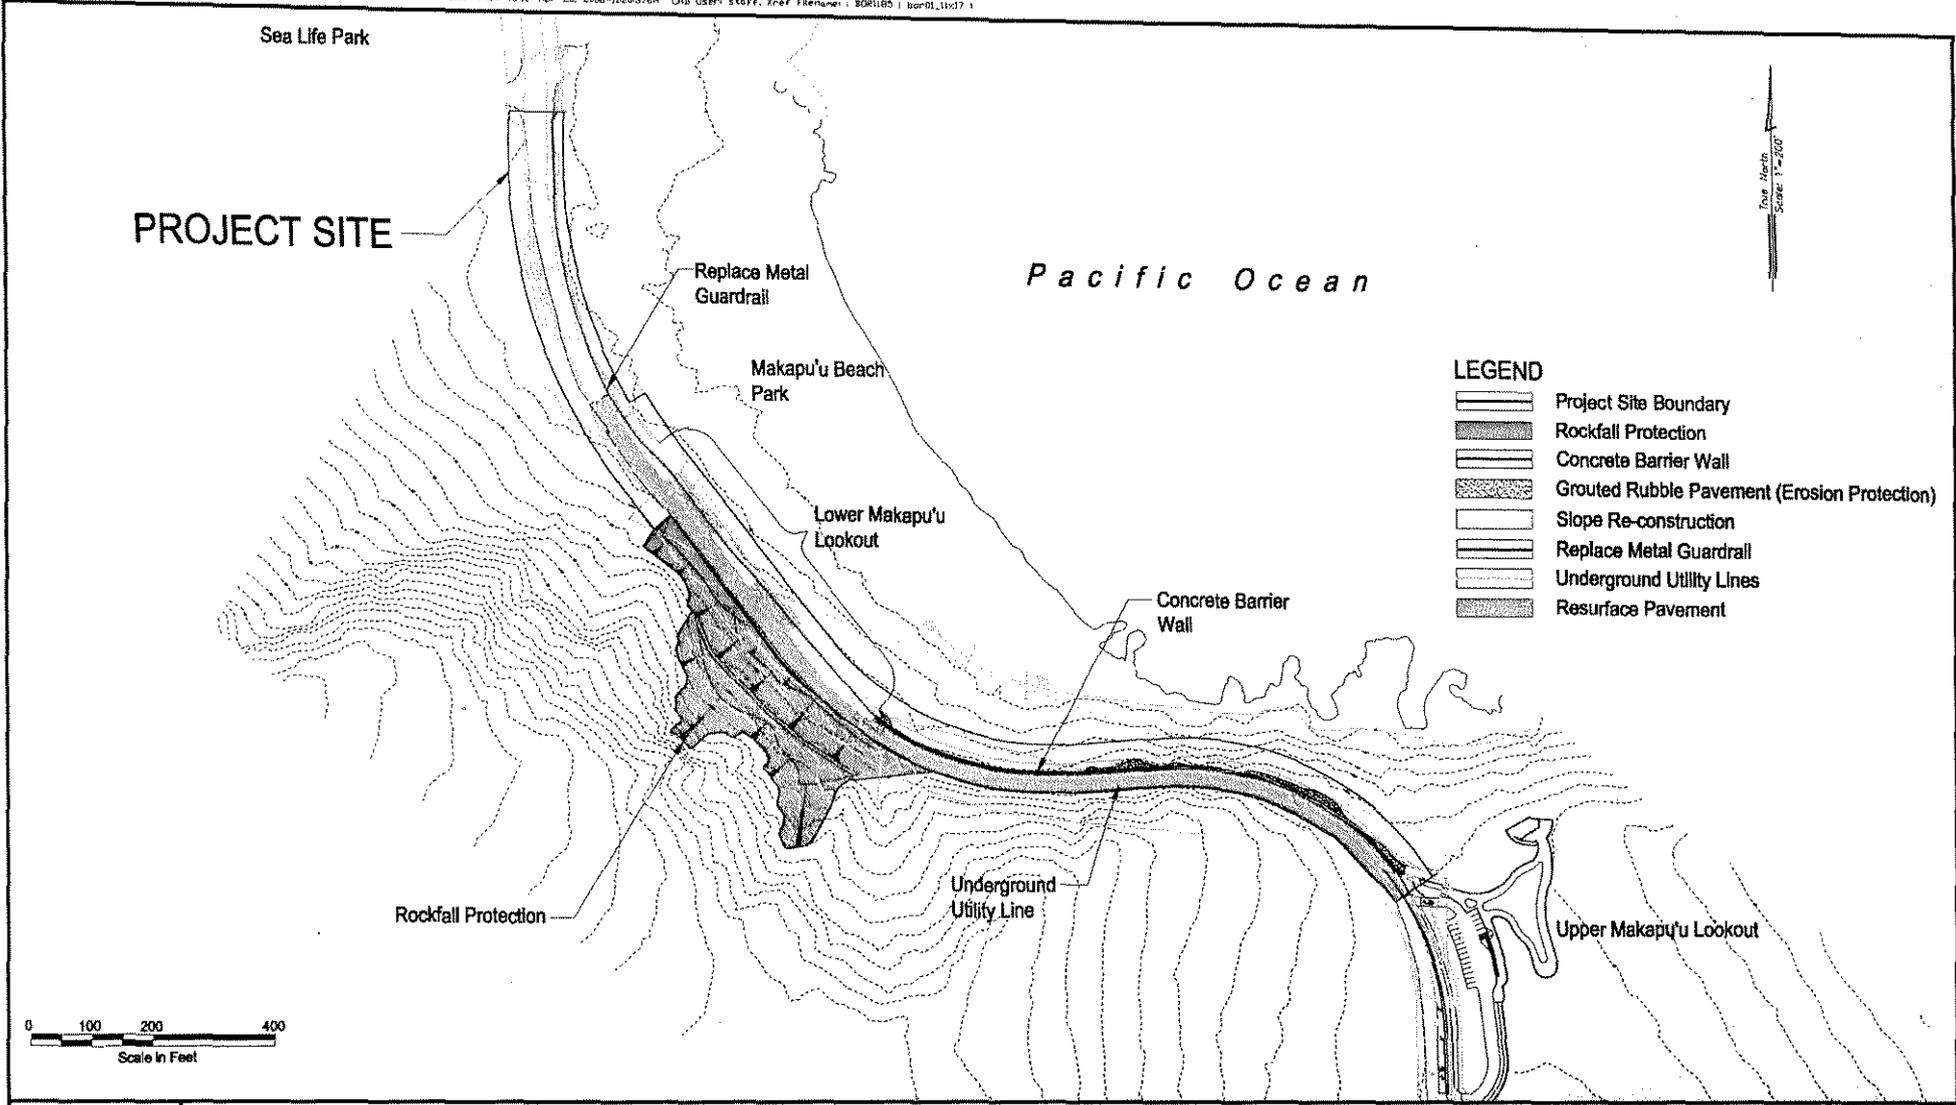

KALANIANA'OLE HIGHWAY IMPROVEMENTS AT MAKAPU'U POINT



SITE PLAN

EXHIBIT B
2006/SMA-49

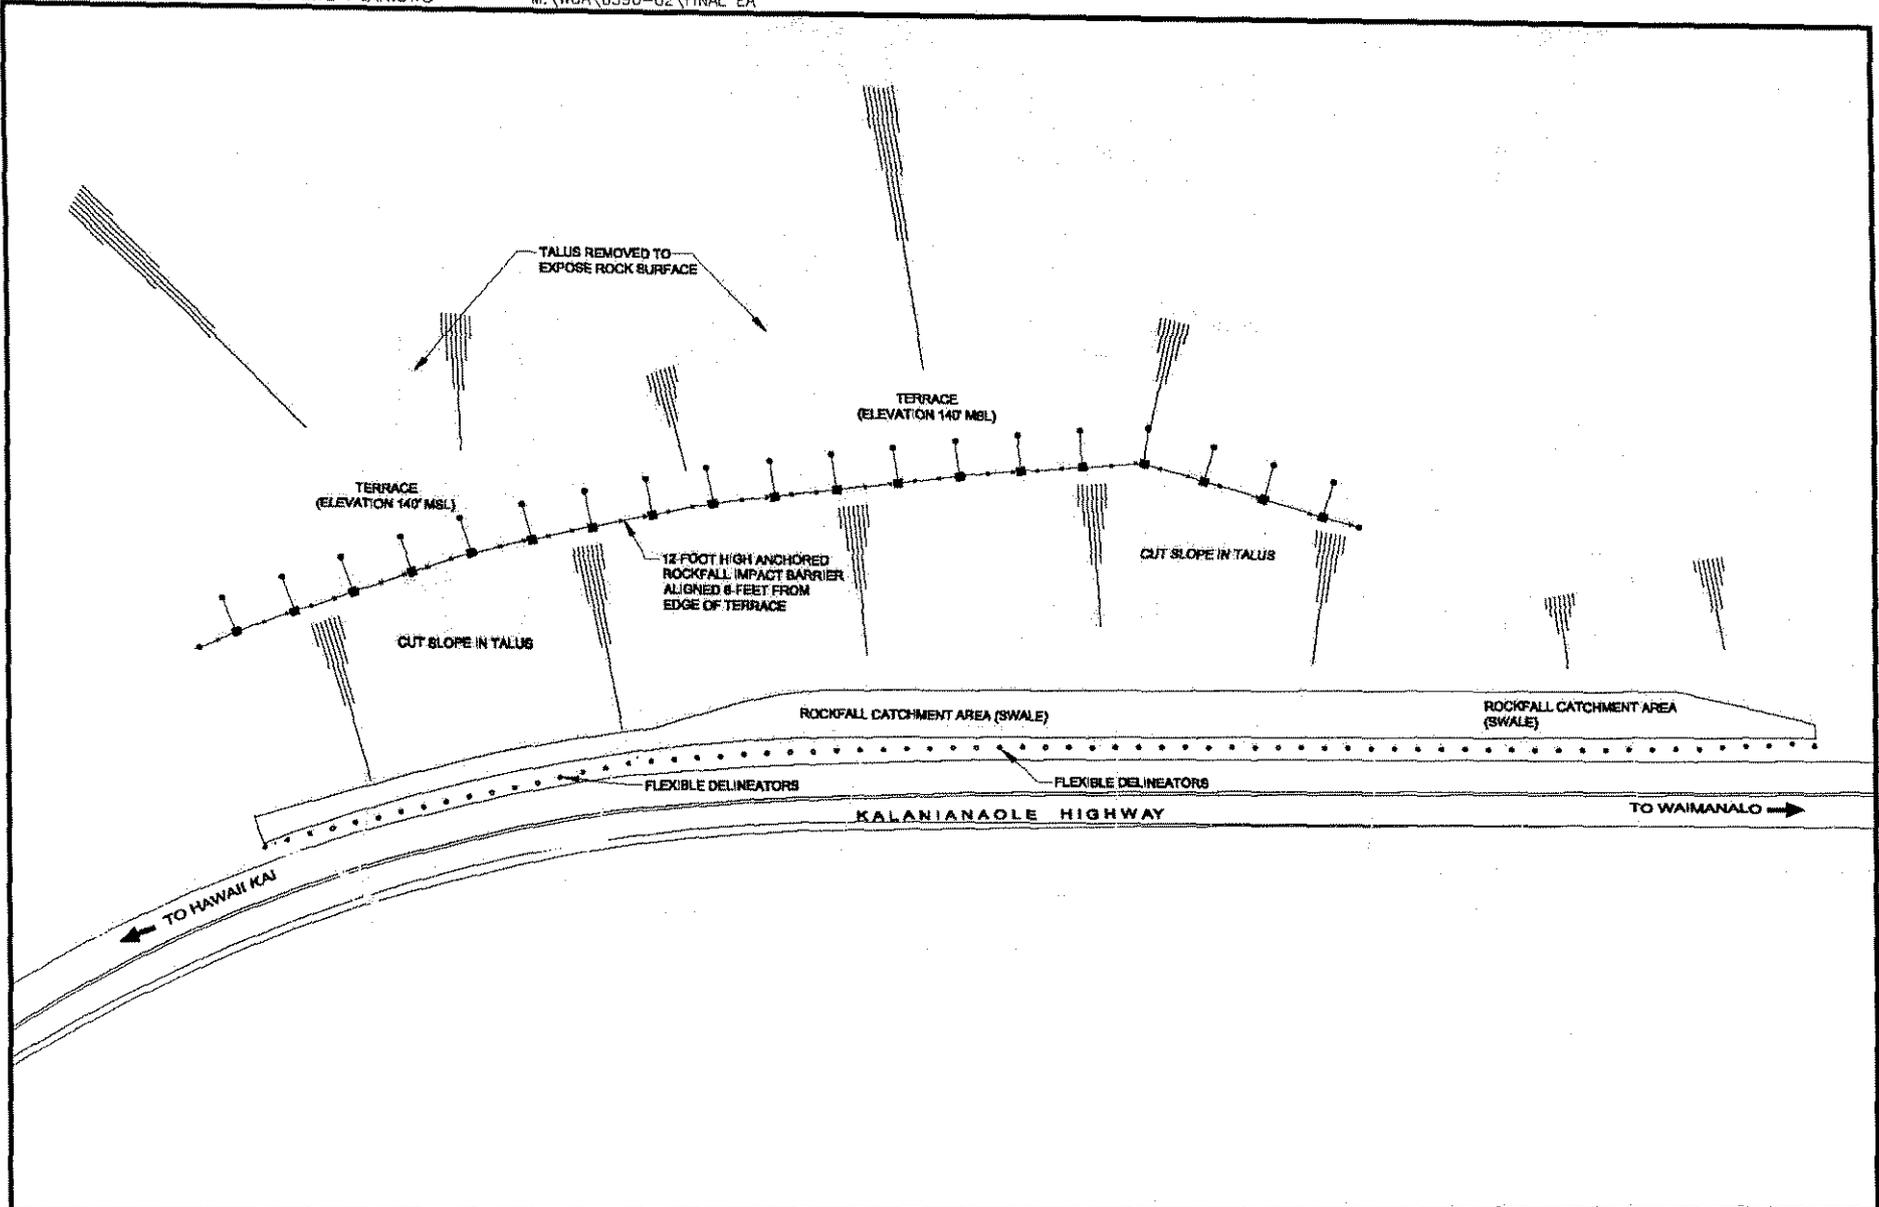


KALANIANA'OLE HIGHWAY IMPROVEMENTS AT MAKAPU'U POINT
ROCKFALL PROTECTION SITE PLAN

EXHIBIT C
2006/SMA-49

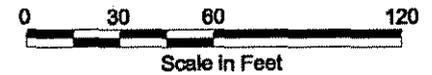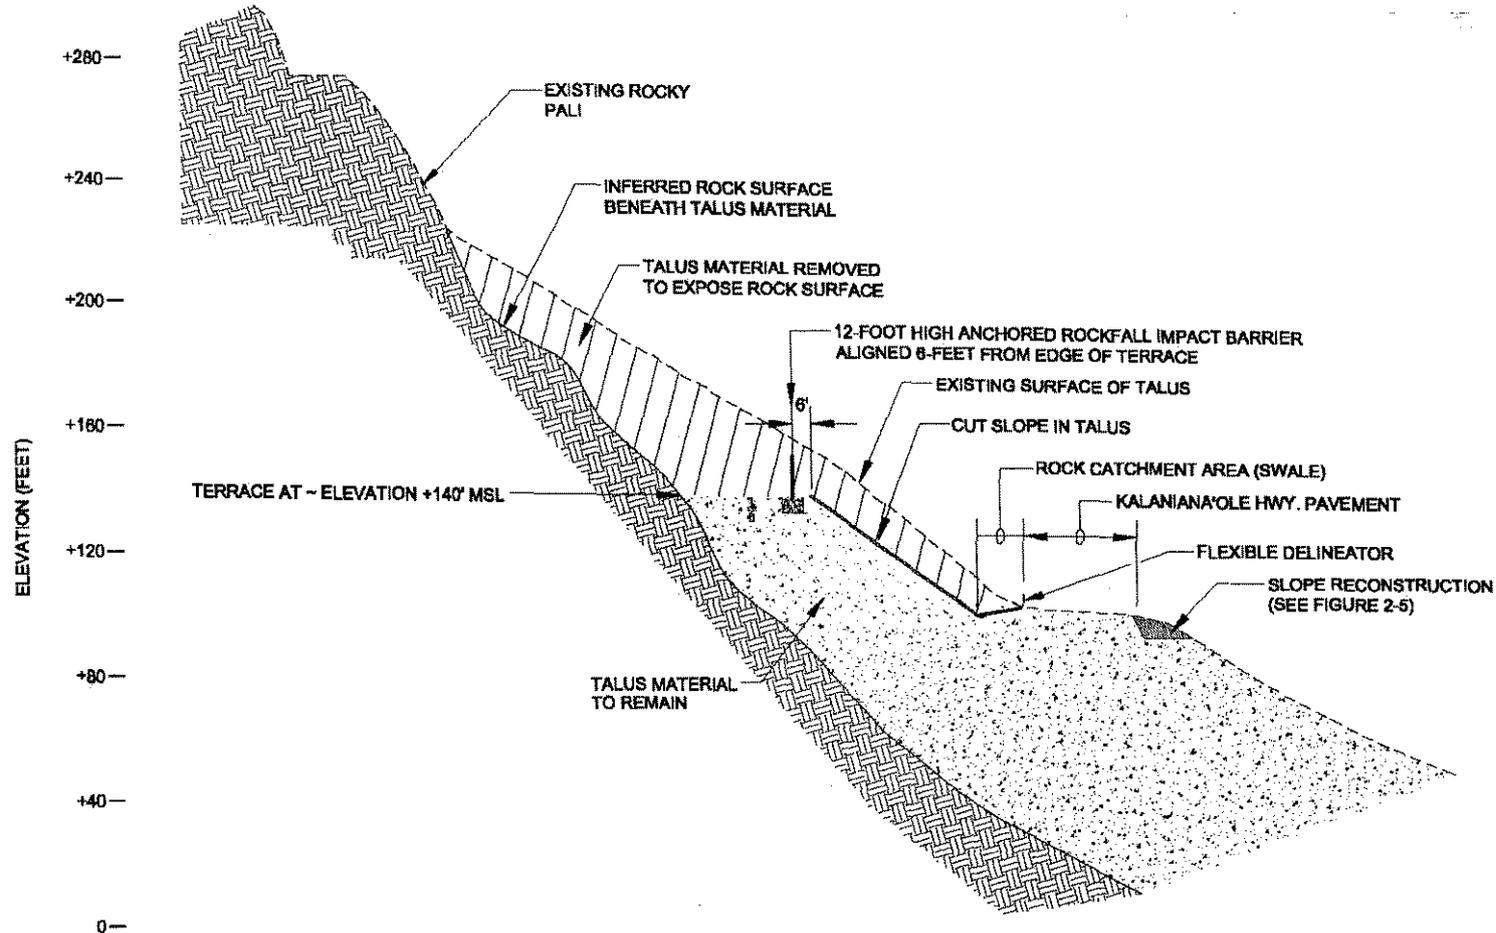

KALANIANA'OLE HIGHWAY IMPROVEMENTS AT MAKAPU'U POINT
 ROCKFALL MITIGATION TYPICAL SECTION

EXHIBIT D
 2006/SMA-49

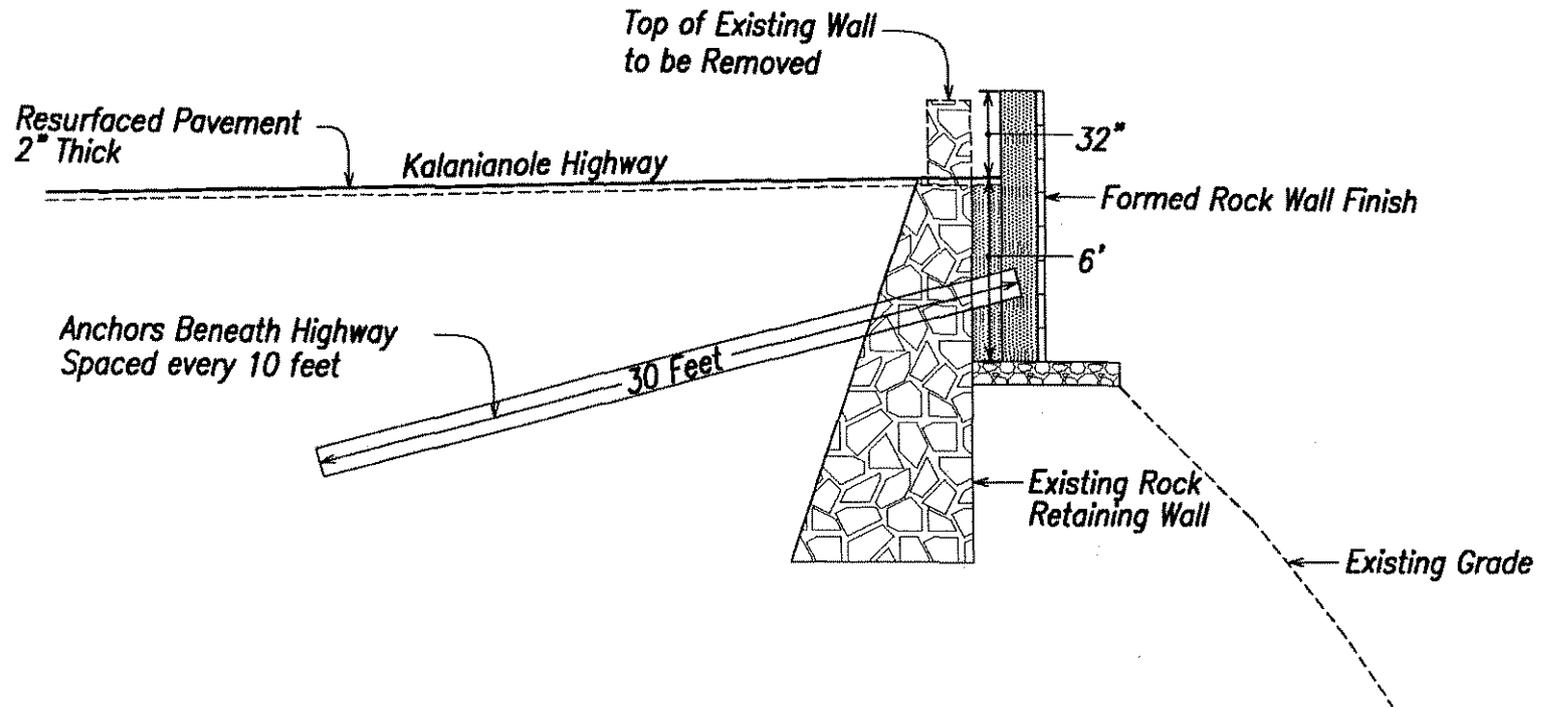


WILSON OKAMOTO
CORPORATION
ENGINEERS • PLANNERS

KALANIANA'OLE HIGHWAY IMPROVEMENTS AT MAKAPU'U POINT

CONCRETE BARRIER WALL

EXHIBIT E

2006/SMA-49

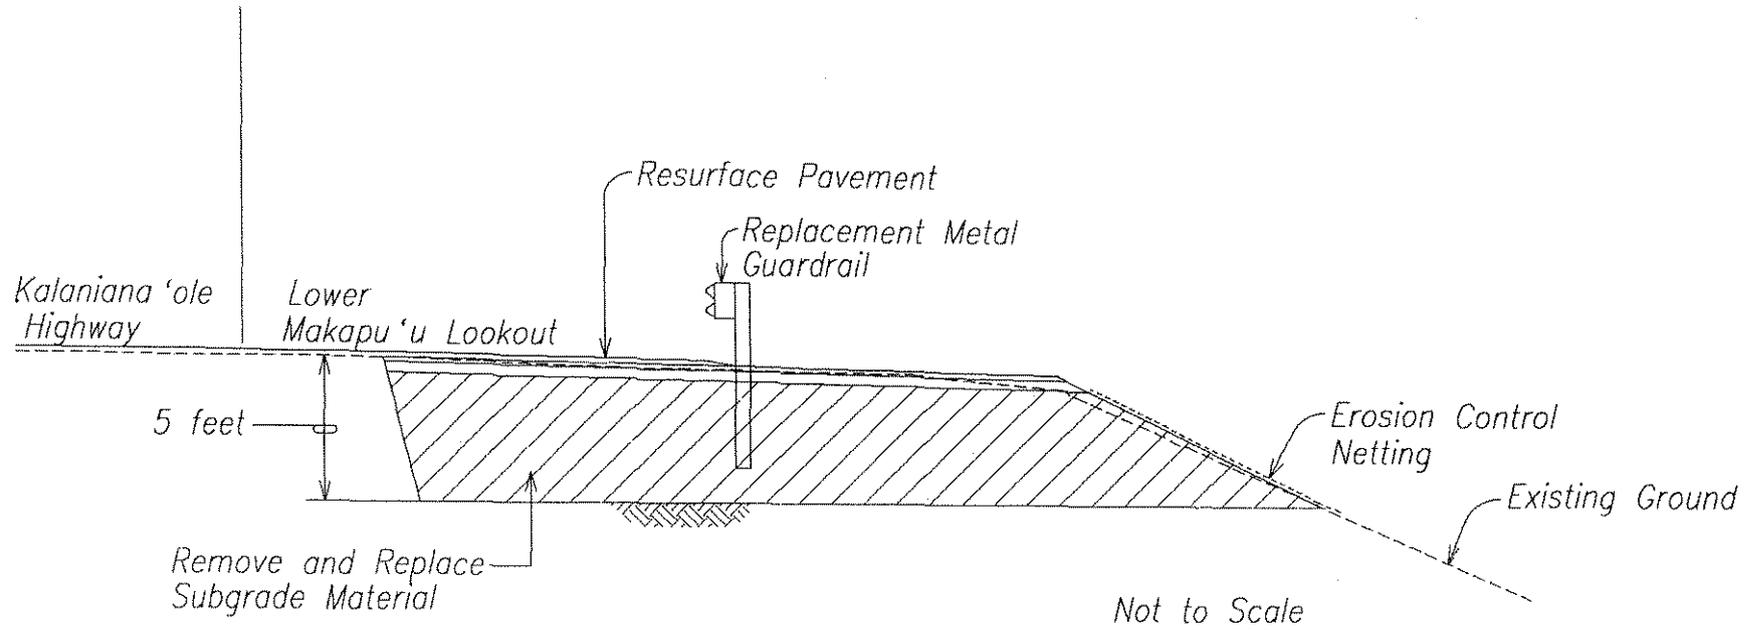

WILSON OKAMOTO
CORPORATION
ENGINEERS • PLANNERS

KALANIANA'OLE HIGHWAY IMPROVEMENTS AT MAKAPU'U POINT

SLOPE RECONSTRUCTION

EXHIBIT F

2006/SMA-49