



A BILL FOR AN ORDINANCE

---

REZONE LAND IN PUPUKEA, NORTH SHORE, OAHU, HAWAII.

BE IT ORDAINED by the People of the City and County of Honolulu:

SECTION 1. Zoning Map No. 18, Kawaihoa-Waialea, Ordinance 86-119, is hereby amended as follows: Land situated at Pupukea, North Shore, Oahu, Hawaii hereinafter described, is hereby rezoned from P-2 General Preservation District to AG-2 General Agricultural District. The boundaries and area of said District shall be described as shown on the map attached hereto, marked Exhibit "A" and made a part hereof, and further identified as Tax Map Key 6-1-002: 022 (por.).



A BILL FOR AN ORDINANCE

SECTION 2. This ordinance shall take effect upon its approval.

INTRODUCED BY:

Barbara Bushell (br)

\_\_\_\_\_  
\_\_\_\_\_  
\_\_\_\_\_  
\_\_\_\_\_

DATE OF INTRODUCTION:

NOV 06 2008

Honolulu, Hawaii


Councilmembers

APPROVED AS TO FORM AND LEGALITY:

Don S. Kitayka  
Deputy Corporation Counsel

APPROVED this 17th day of March, 2009.

Mufi Hannemann  
MUFU HANNEMANN, Mayor  
City and County of Honolulu

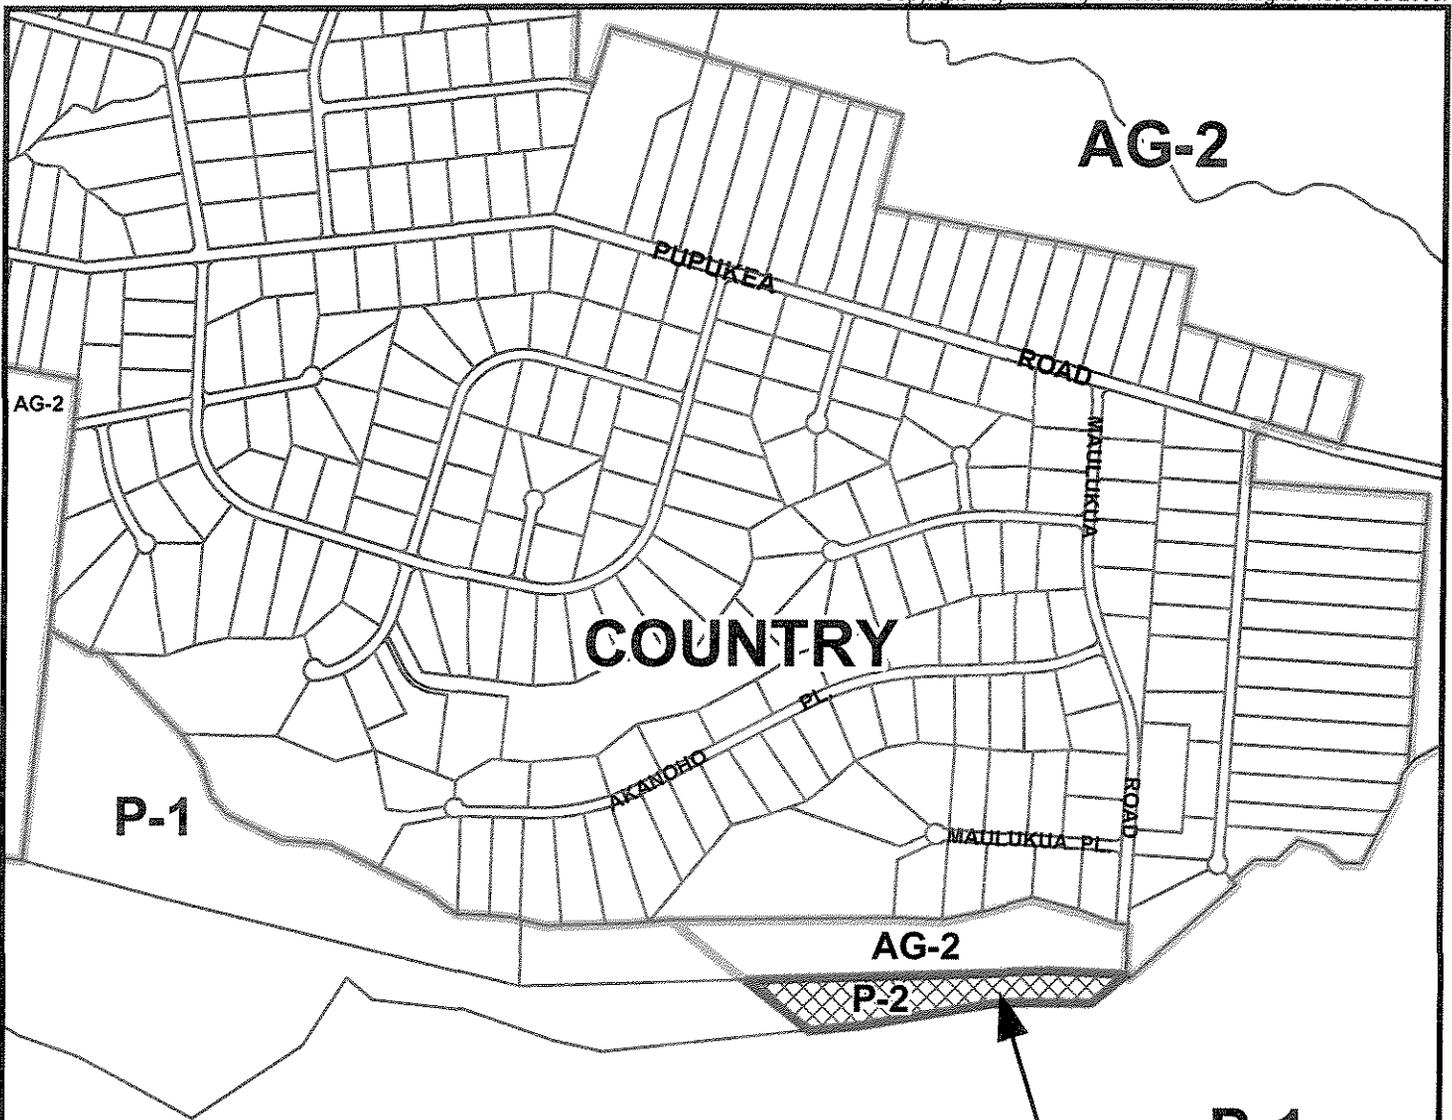

**From: P-2 (General Preservation Dist.)**  
**To: AG-2 (General Agricultural Dist.)**

**PORTION OF  
 ZONING MAP No. 18  
 KAWAIILOA - WAIALEE**

Land situated approximately 2400 feet south of Pupukea Road at the end of Mauilukua Road.



Scale in Feet



**APPLICANT:** A CHARITABLE FOUNDATION CORPORATION  
**TAX MAP KEY(S):** 6-1-02: Por. 22  
**FOLDER NO. :** 2008/Z-4  
**LAND AREA:** Approximately 5.22 Acres  
**PREPARED BY:** DEPARTMENT OF PLANNING & PERMITTING  
 CITY AND COUNTY OF HONOLULU  
**PUBLIC HEARING:** PLANNING COMMISSION CITY COUNCIL

ORD. NO. 09-3

OCT 22 2008

JAN 28 2009 2008/Z-4

EFF. DATE: MAR 12 2009

EXHIBIT A

BILL 65

CITY COUNCIL  
CITY AND COUNTY OF HONOLULU  
HONOLULU, HAWAII  
CERTIFICATE

ORDINANCE 9 - 3

BILL 65 (2008)

Introduced: 11/06/08 By: BARBARA MARSHALL (BR)

Committee: ZONING


Title: A BILL FOR AN ORDINANCE TO REZONE LAND IN PUPUKEA, NORTH SHORE, OAHU, HAWAII

Links: [BILL 65 \(2008\)](#)  
[CR-338](#)  
[CR-1 \(2009\)](#)  
[CR-33 \(2009\)](#)

COUNCIL	11/12/08	BILL PASSED FIRST READING AND REFERRED TO COMMITTEE ON ZONING.				
	APO Y	CACHOLA Y	DELA CRUZ Y	DJOU Y	GARCIA Y	
	KOBAYASHI Y	MARSHALL E	OKINO Y	TAM Y		
ZONING	11/18/08	CR-338 - 90 DAY EXTENSION OF TIME REPORTED OUT OF COMMITTEE FOR APPROVAL. (NEW DEADLINE: 04/03/09)				
COUNCIL	12/03/08	CR-338 ADOPTED. (NEW DEADLINE: 04/03/09)				
	APO Y	CACHOLA Y	DELA CRUZ Y	DJOU Y	GARCIA Y	
	KOBAYASHI Y	MARSHALL E	OKINO Y	TAM Y		
ZONING	01/13/09	CR-1 (2009) - BILL REPORTED OUT OF COMMITTEE FOR PASSAGE ON SECOND READING AND SCHEDULING OF A PUBLIC HEARING.				
PUBLISH	01/17/09	PUBLIC HEARING NOTICE PUBLISHED IN THE HONOLULU STAR BULLETIN.				
COUNCIL/PUBLIC HEARING	01/28/09	CR-1 (2009) ADOPTED, BILL PASSED SECOND READING, PUBLIC HEARING CLOSED AND REFERRED TO COMMITTEE ON ZONING.				
	APO Y	BAINUM Y	CACHOLA Y	DELA CRUZ Y	DJOU Y	
	GARCIA Y	MARSHALL A	OKINO Y	TAM Y		
PUBLISH	02/02/09	SECOND READING NOTICE PUBLISHED IN THE HONOLULU STAR BULLETIN.				
ZONING	02/10/09	CR-33 (2009) - BILL REPORTED OUT OF COMMITTEE FOR PASSAGE ON THIRD READING.				
	02/22/09	COUNCIL OPERATING WITH 8 MEMBERS. VACANCY DUE TO PASSING OF COUNCILMEMBER BARBARA MARSHALL.				
COUNCIL	02/25/09	CR-33 (2009) ADOPTED AND BILL PASSED THIRD READING.				
	APO Y	BAINUM Y	CACHOLA Y	DELA CRUZ Y	DJOU A	
	GARCIA Y	OKINO Y	TAM Y			

I hereby certify that the above is a true record of action by the Council of the City and County of Honolulu on this BILL.

  
BERNICE K. N. MAU, ACTING CITY CLERK

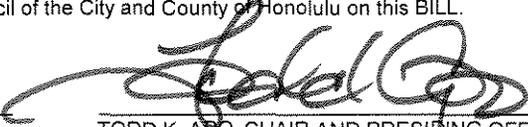  
TODD K. APO, CHAIR AND PRESIDING OFFICER