


Honolulu METCALF ST COMPLETE STREETS



LEGEND

- Signalized Intersection
- Bike Signal Phase
- Stop Controlled Intersection
- Bus Stop
- Continental crosswalk
- Bicycle crossing
- Shared use lane (sharrows)
- Bicycle lane
- High visibility bicycle lane
- Left turn queue box
- Bike box (at intersection)
- Buffered bicycle lane
- Protected bicycle lane (bollards)
- Parking lane
- Parking-protected bicycle lane
- Two-way protected bike lane
- New concrete work (e.g., sidewalks, pedestrian refuge islands, curb extensions)
- Landscape, trees, and planters

The recommendation of raised curb versus painted treatments will be assessed during the next phase of design


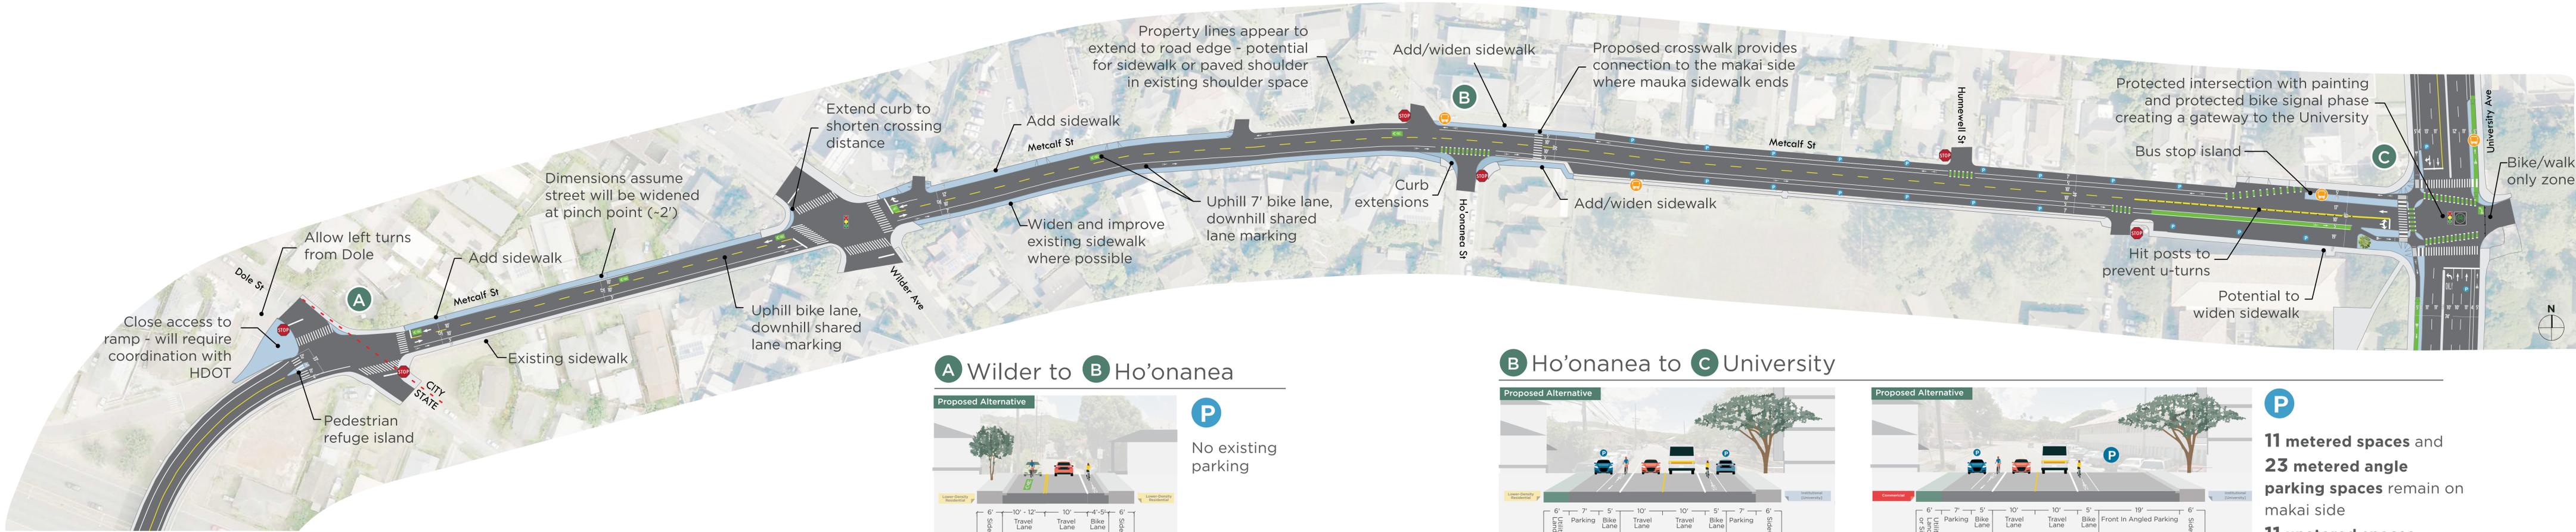


A Wilder to B Ho'onanea



P No existing parking

B Ho'onanea to C University

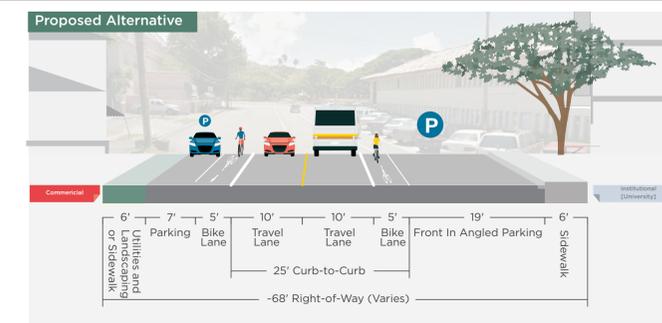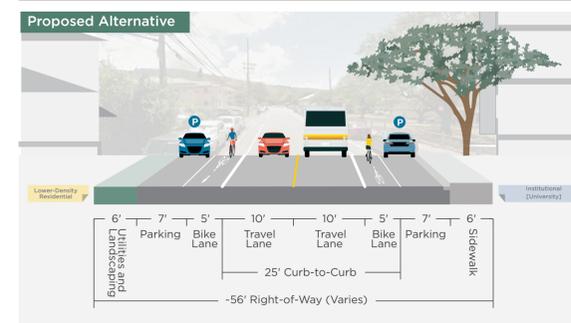

P 11 metered spaces and 23 metered angle parking spaces remain on makai side
11 unetered spaces remain on mauka side